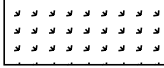


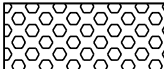

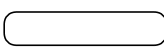
 
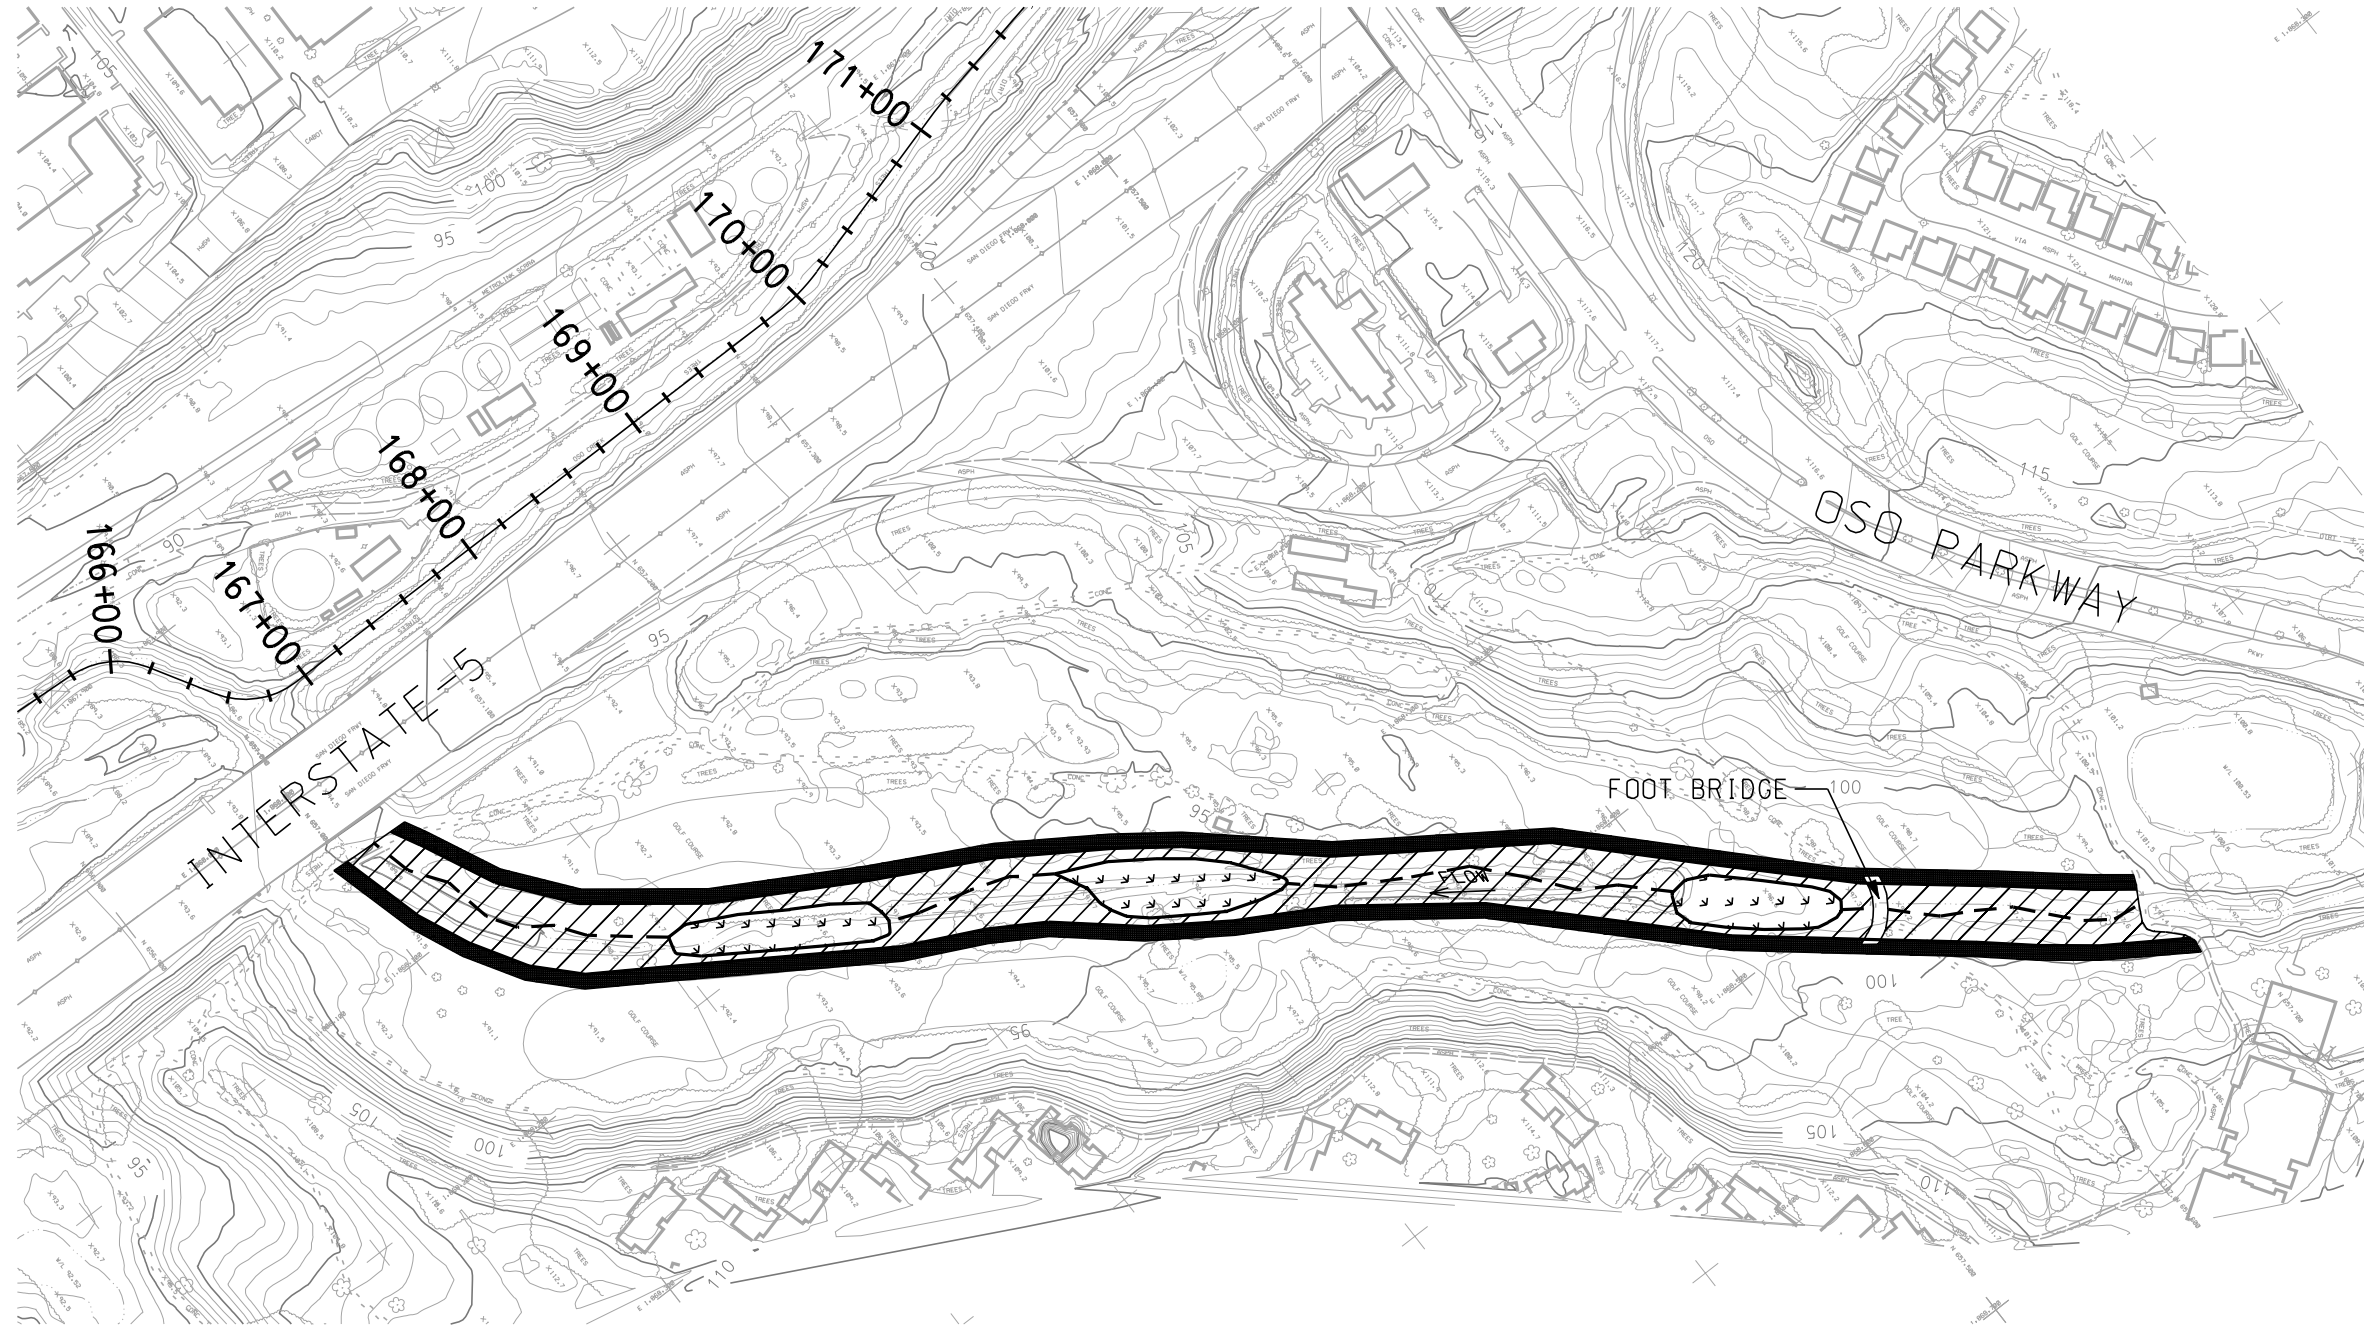
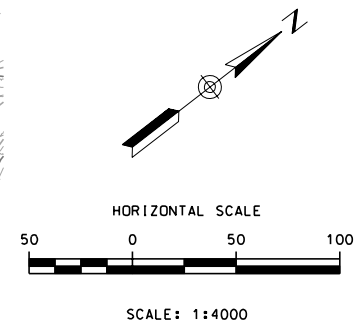


LEGEND

-  WETLANDS
-  RIPARIAN PLANTINGS
-  UPLAND PLANTINGS
-  EXISTING RIPARIAN
-  CONCRETE BIB
-  WEIRS
-  CHANNEL



PLAN



SYMBOL	DESCRIPTIONS	DATE	APPROVAL

SAN JUAN CREEK WATERSHED MANAGEMENT STUDY  
ER-8 AT GOLF COURSE

DESIGNED BY: SSS  
DRAWN BY: SSS  
CHECKED BY: SSS  
U.S. ARMY ENGINEER DISTRICT  
LOS ANGELES  
CORPS OF ENGINEERS  
SUBMITTED BY AS REQUIRED BY E.R. 110-1-18(52)